

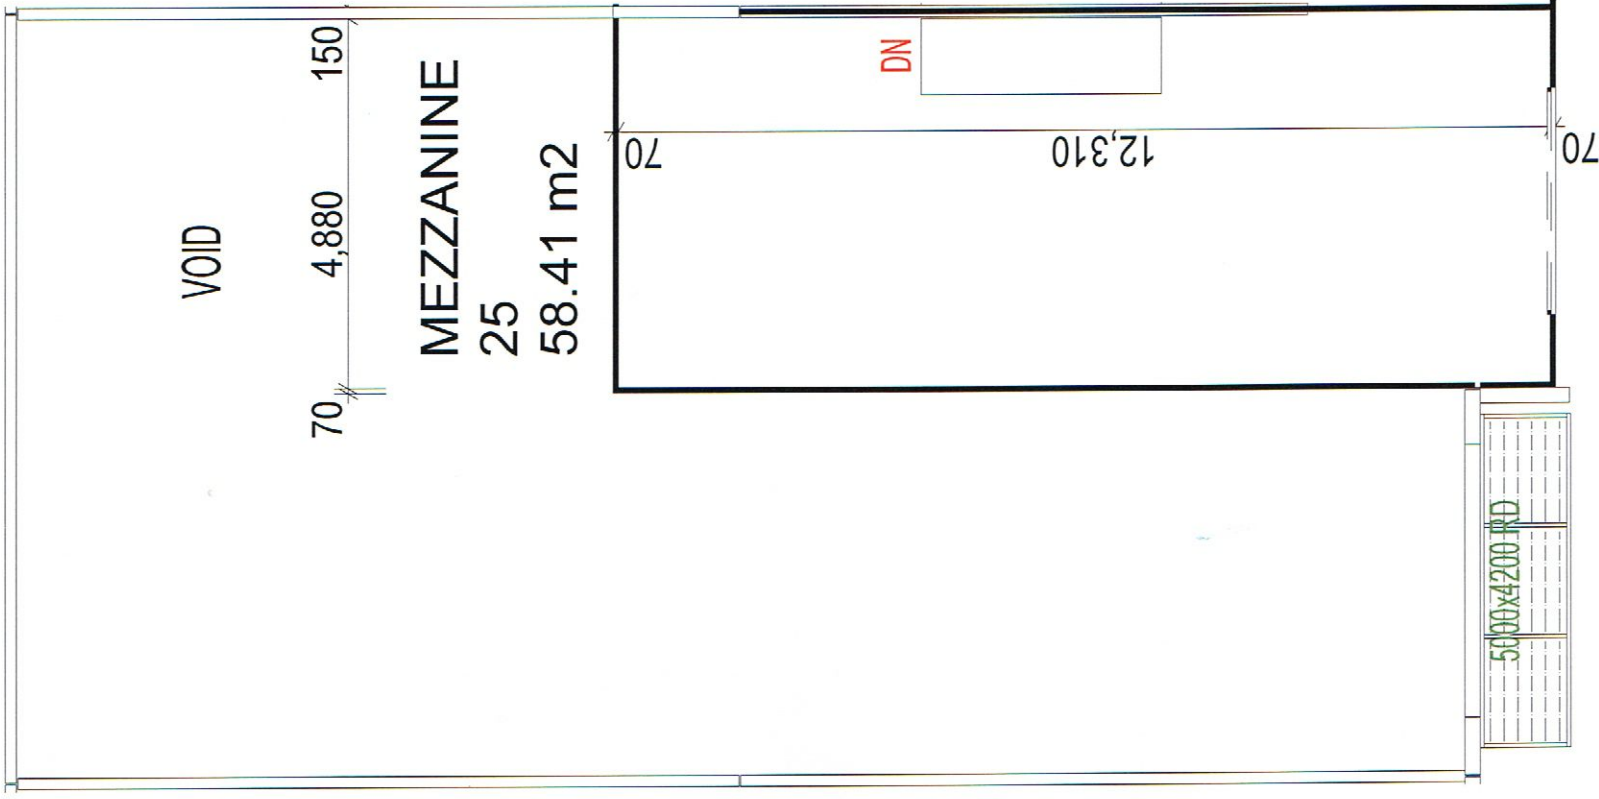



UNIT 25 GF 1:100

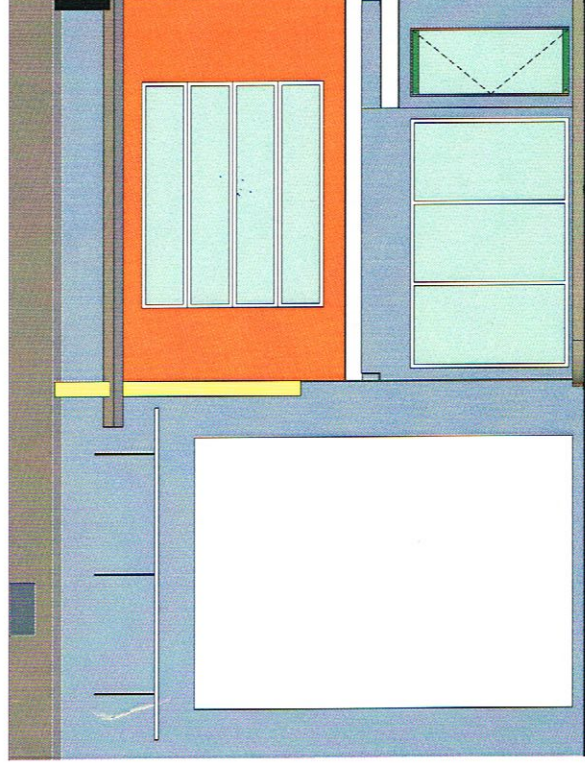

UNIT 25 FF 1:100

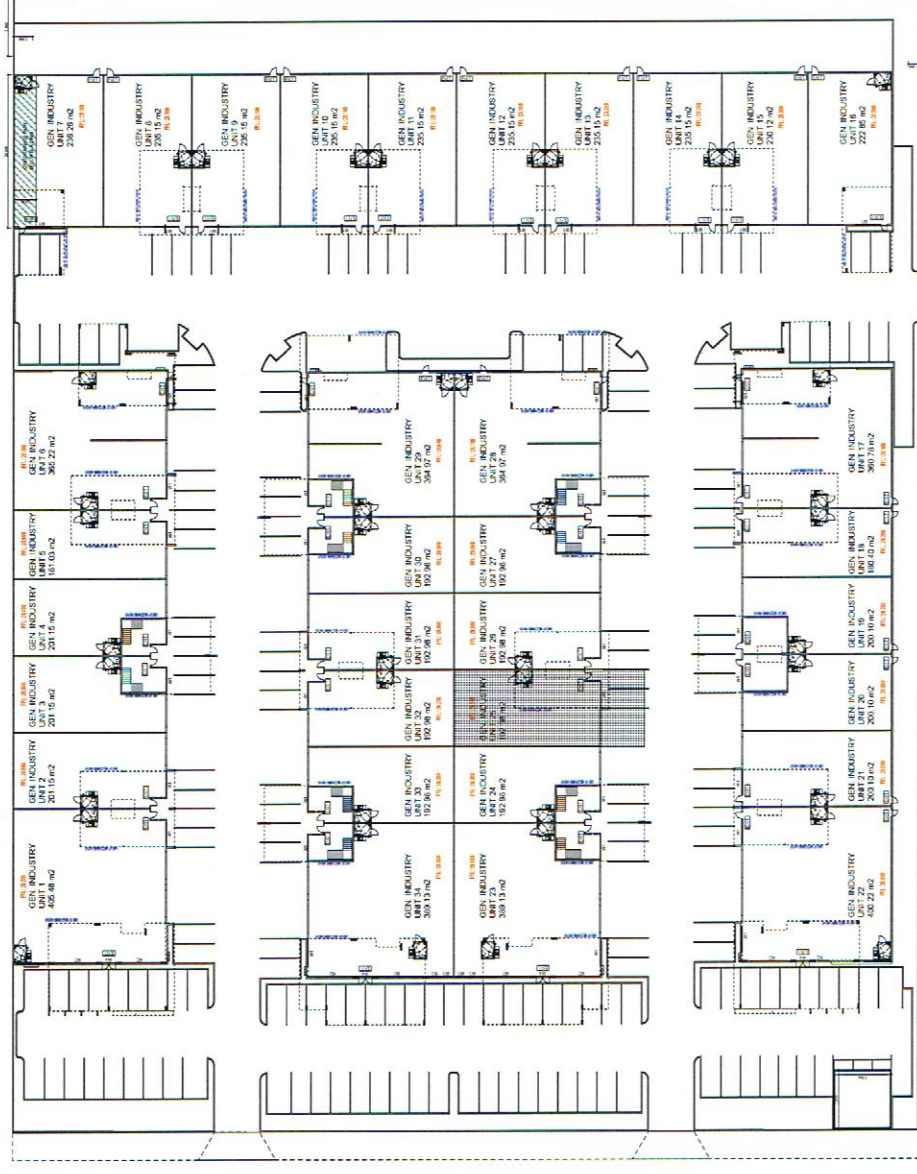

ALL CONSTRUCTION TO BE IN ACCORDANCE WITH THE BUILDING CODE OF AUSTRALIA AND AS, 1648.2-1999. DIMENSIONS ARE TO BE VERIFIED ON SITE BY CONTRACTORS PRIOR TO SET OUT AND CONSTRUCTION. DIMENSIONS TAKE PRECEDENCE OVER SCALE (DO NOT SCALE OFF PLAN). ALL TRADES TO CONFORM TO THE RELATIVE STANDARDS PERTAINING TO THEIR WORKS.

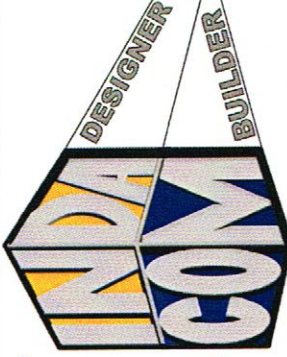

**INDACOM**

CREATIVE, BUILDING, DESIGN

BRIAN JOHNSTON

BSA REGO N°: 100 38 30

PH: (07) 3808 2292

FAX: (07) 3808 2851

EMAIL: [admin@indacom.com.au](mailto:admin@indacom.com.au)

WEB: [www.indacom.com.au](http://www.indacom.com.au)

MR LES NICOLS

PROPOSED DEVELOPMENT

LOT 12 LINK DRIVE  
CENTRA PARK, YATALA

DATE: 7/9/2009

DRAWN: LB

CHECKED: MJS

**71003**

**UNIT 25 LEASE  
BREAKDOWN  
WORKING  
DRAWINGS**